


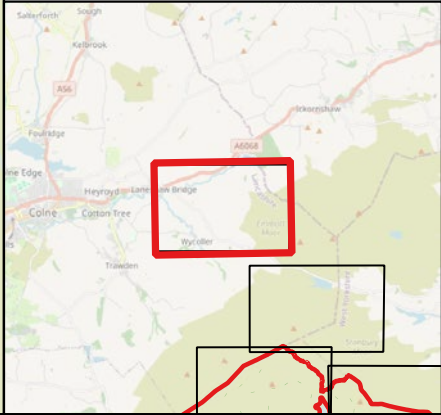
Legend

 PEIR Boundary

 Western Access Route



0 400 800 m



GENERAL NOTES:

1. This drawing is to be read in conjunction with all engineer's, architect's or other relevant drawings and specifications.
2. All dimensions and levels are subject to detailed design.
3. All works to be carried out in compliance with the requirements of the relevant statutory authorities and regulations.

Drawing Notes:

The site boundary is for indicative purposes only and requires confirmation on site.

Revision History

| Rev | Date | Detail |
|-----|------------|----------------|
| 01 | 19/03/2026 | First Revision |

Copyright of Logika Group. Figured dimensions shall be taken in preference to scaling. The contractor shall check all dimensions on site before commencing work.

Project/Location

Calderdale Energy Park

Drawing title

Operational and Maintenance Phase Infrastructure Layout

Drawing status

FOR INFORMATION

Client



Consultant




Drawing numbers



Figure 4-2-1

Revision

01

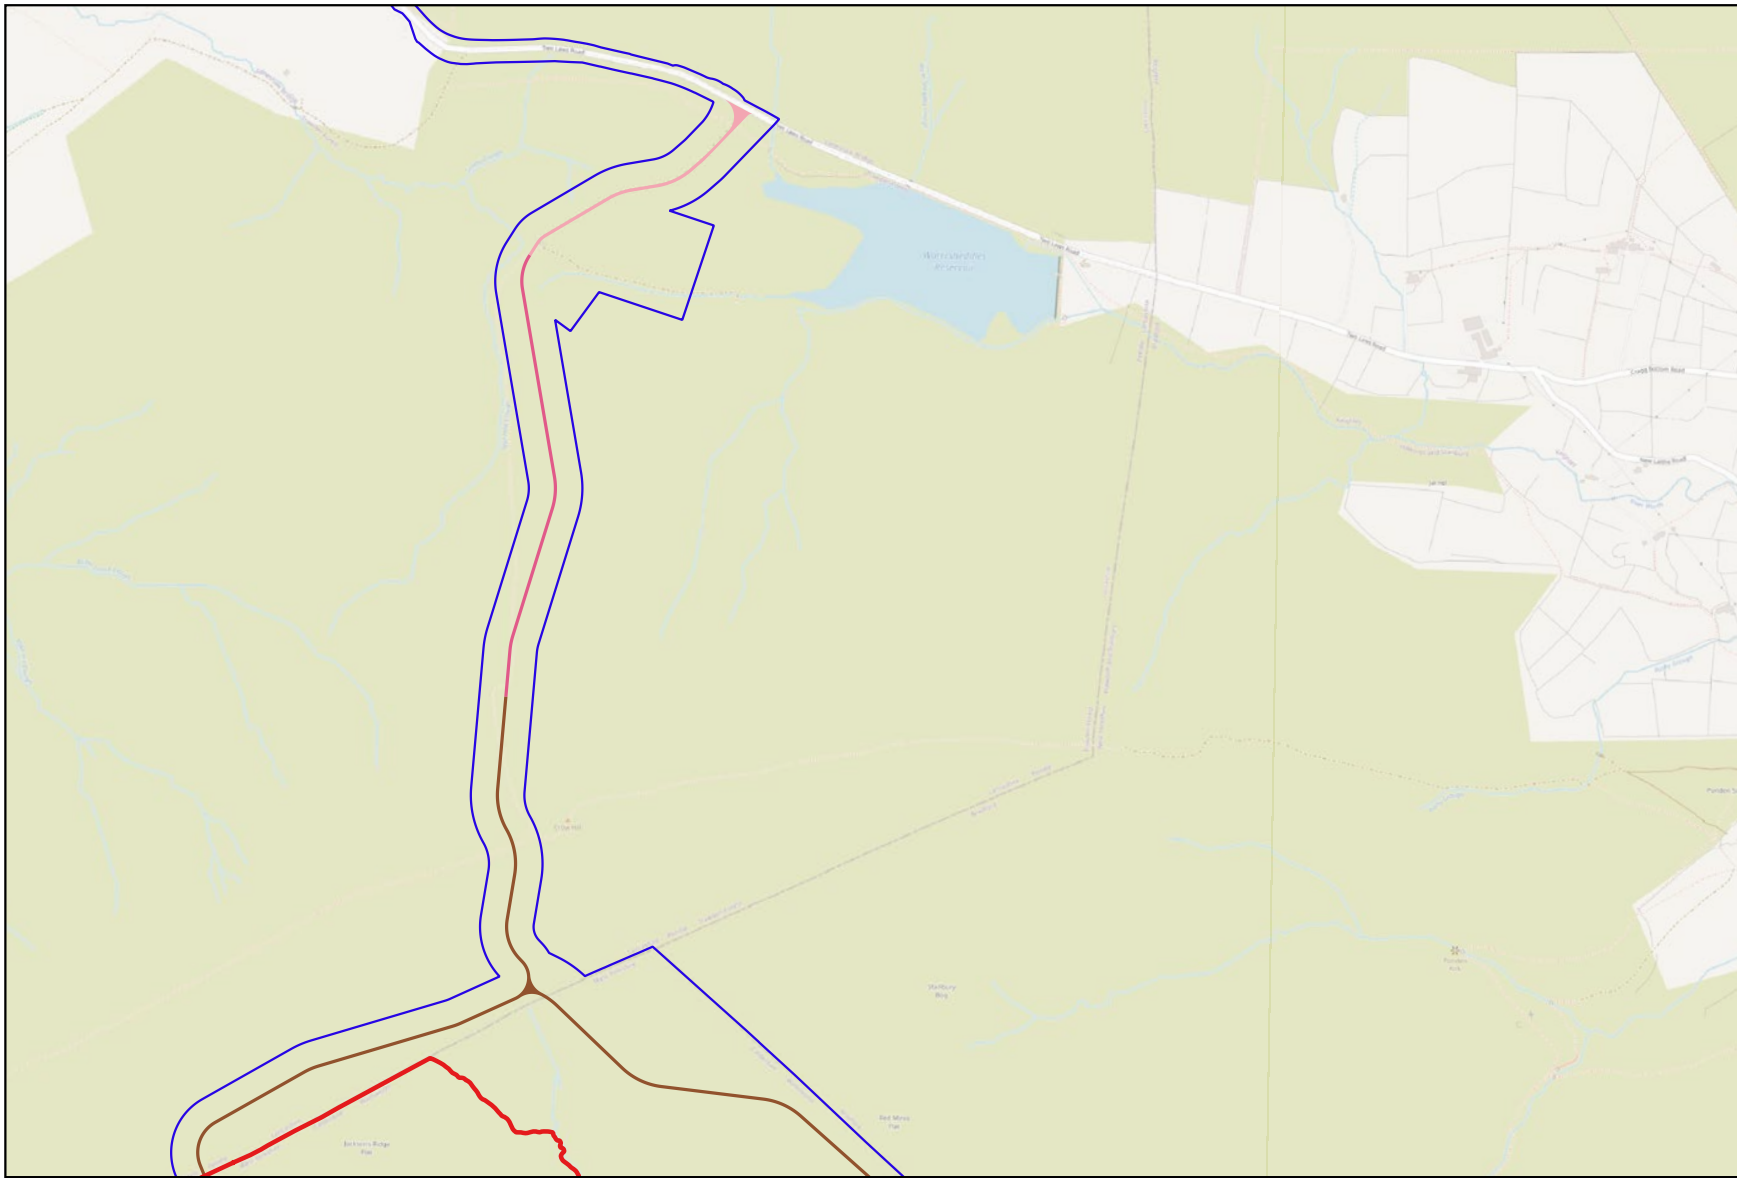

- Legend
- PEIR Boundary
 - Turbine Area
 - Existing Tracks
 - Floated Track
 - Founded Track

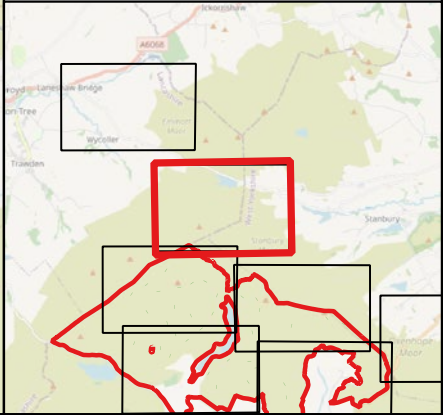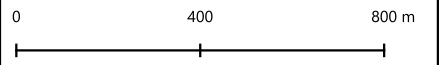

GENERAL NOTES:

1. This drawing is to be read in conjunction with all engineer's, architect's or other relevant drawings and specifications.
2. All dimensions and levels are subject to detailed design.
3. All works to be carried out in compliance with the requirements of the relevant statutory authorities and regulations.

Revision History

| Rev | Date | Detail |
|-----|------------|----------------|
| 01 | 19/03/2026 | First Revision |

Copyright of Logika Group. Figured dimensions shall be taken in preference to scaling. The contractor shall check all dimensions on site before commencing work.

Drawing Notes:
The site boundary is for indicative purposes only and requires confirmation on site.

Project/Location
Calderdale Energy Park


Drawing title
Operational and Maintenance Phase Infrastructure Layout

Drawing status
FOR INFORMATION

Client




Consultant


Drawing numbers Figure 4-2-2
Revision 01

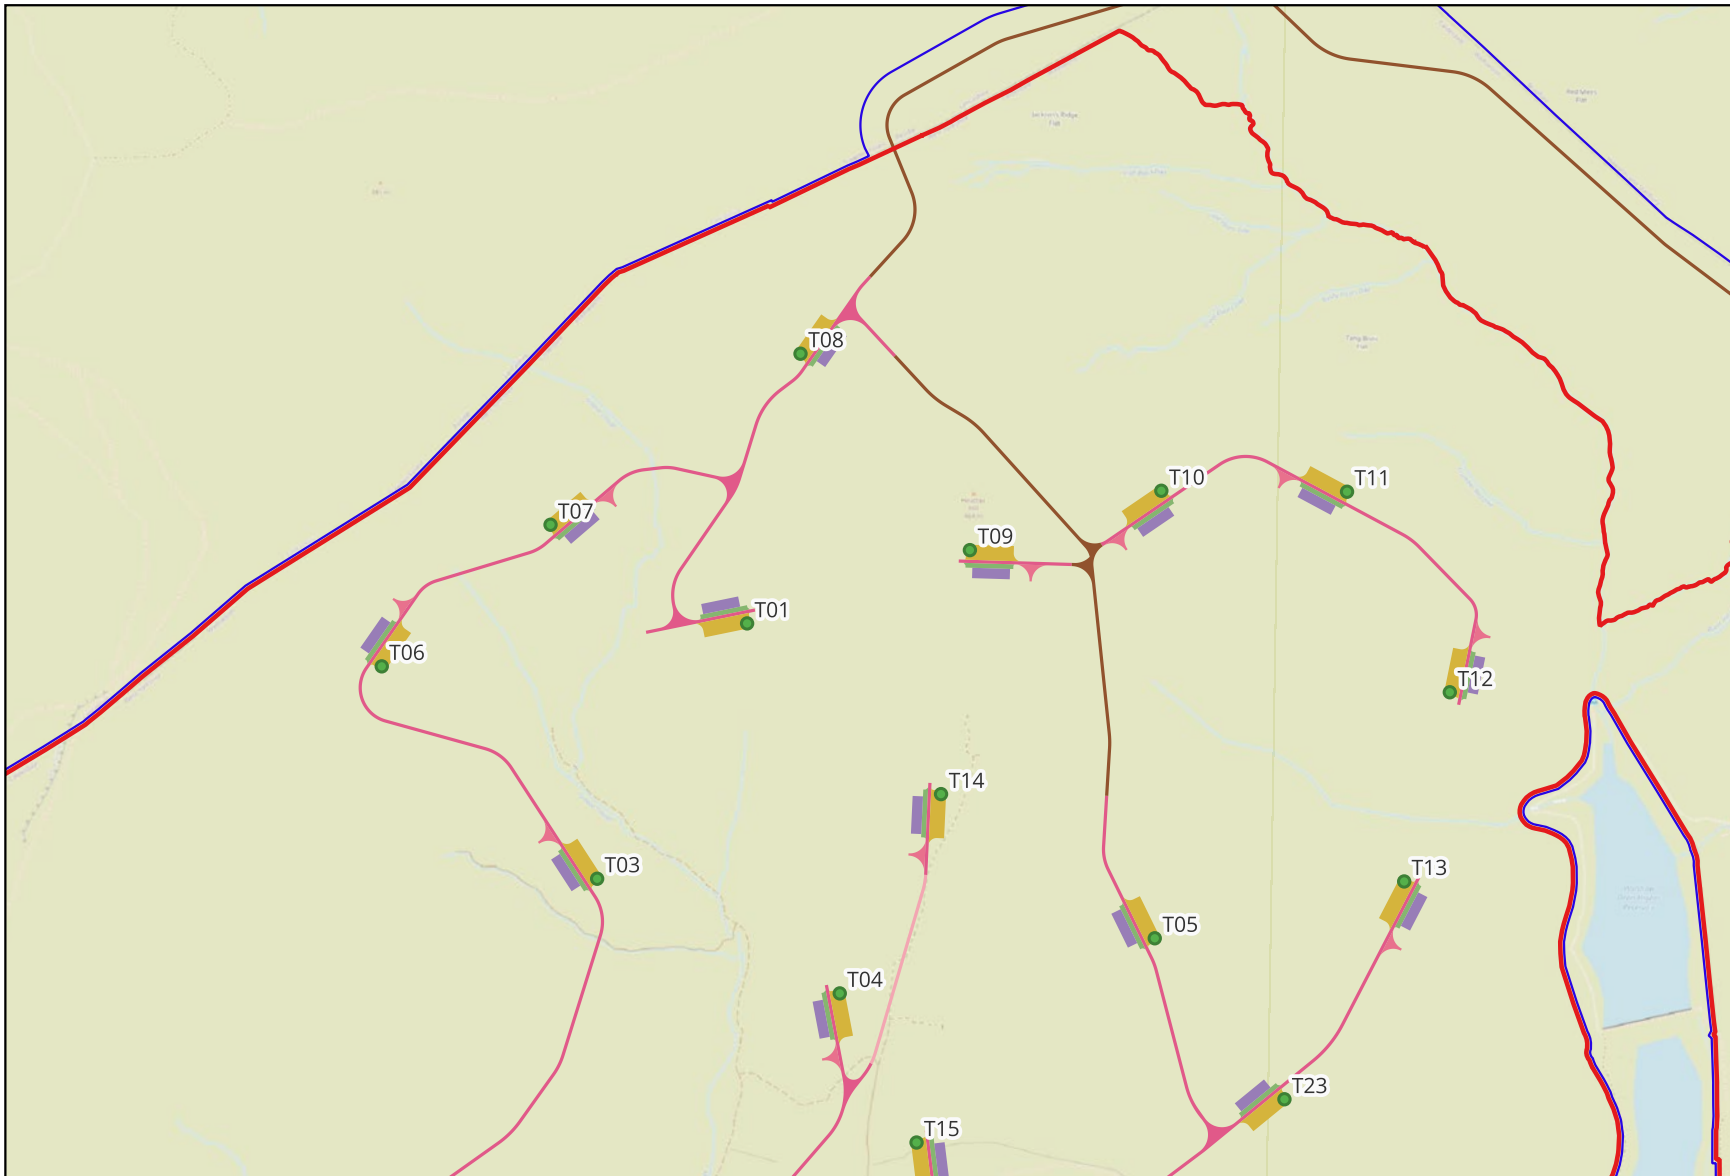

Legend

- PEIR Boundary
- Turbine Area
- Crane Hardstanding
- Existing Tracks
- Floated Track
- Founded Track
- Working Areas
- Turning Heads
- Blade Storage Areas
- Wind Turbine Generator Locations

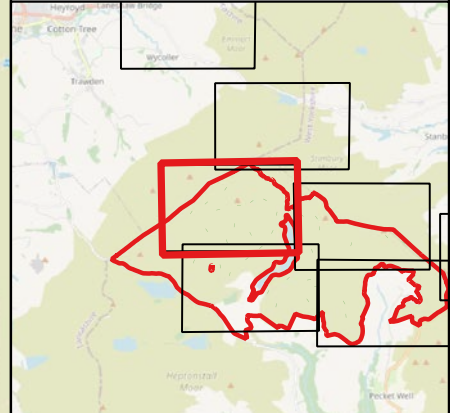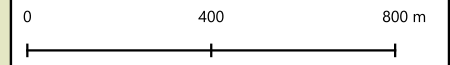

GENERAL NOTES:

1. This drawing is to be read in conjunction with all engineer's, architect's or other relevant drawings and specifications.
2. All dimensions and levels are subject to detailed design.
3. All works to be carried out in compliance with the requirements of the relevant statutory authorities and regulations.

Revision History

| Rev | Date | Detail |
|-----|------------|----------------|
| 01 | 19/03/2026 | First Revision |

Copyright of Logika Group. Figured dimensions shall be taken in preference to scaling. The contractor shall check all dimensions on site before commencing work.

Drawing Notes:

The site boundary is for indicative purposes only and requires confirmation on site.

Project/Location
Calderdale Energy Park


Drawing title
Operational and Maintenance Phase Infrastructure Layout

Drawing status
FOR INFORMATION

Client




Consultant


Drawing numbers **Revision**
Figure 4-2-3 01

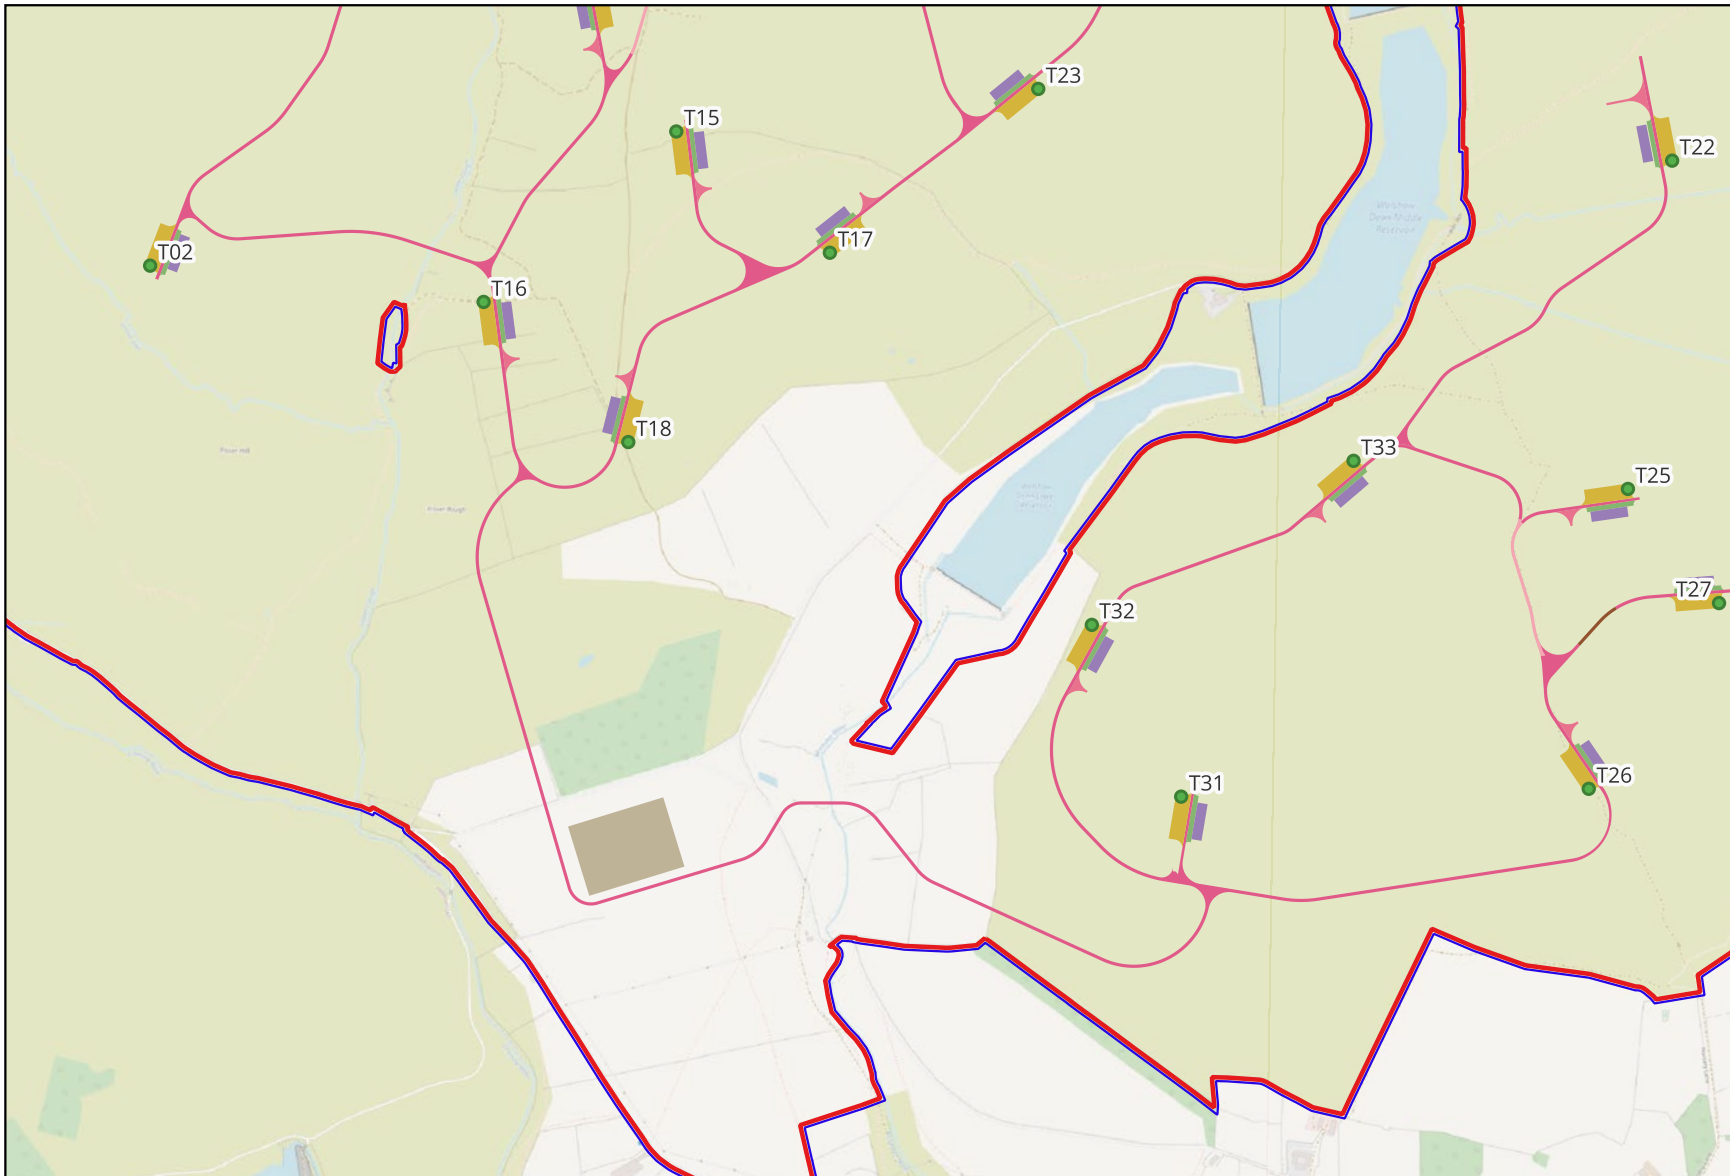

Legend

- PEIR Boundary
- Turbine Area
- Crane Hardstanding
- Substation Platform
- Existing Tracks
- Floated Track
- Founded Track
- Working Areas
- Turning Heads
- Blade Storage Areas
- Wind Turbine Generator Locations

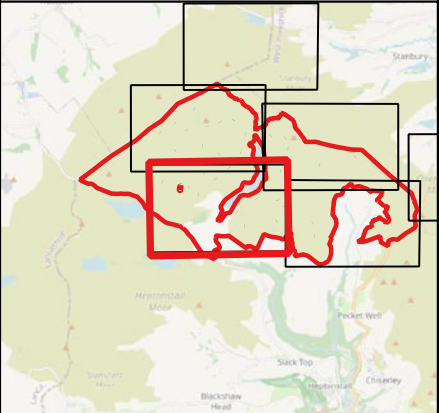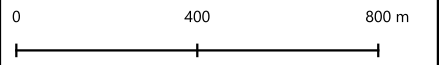

GENERAL NOTES:

1. This drawing is to be read in conjunction with all engineer's, architect's or other relevant drawings and specifications.
2. All dimensions and levels are subject to detailed design.
3. All works to be carried out in compliance with the requirements of the relevant statutory authorities and regulations.

Revision History

| Rev | Date | Detail |
|-----|------------|----------------|
| 01 | 19/03/2026 | First Revision |

Copyright of Logika Group. Figured dimensions shall be taken in preference to scaling. The contractor shall check all dimensions on site before commencing work.

Drawing Notes:

The site boundary is for indicative purposes only and requires confirmation on site.

Project/Location
Calderdale Energy Park


Drawing title
Operational and Maintenance Phase Infrastructure Layout

Drawing status
FOR INFORMATION







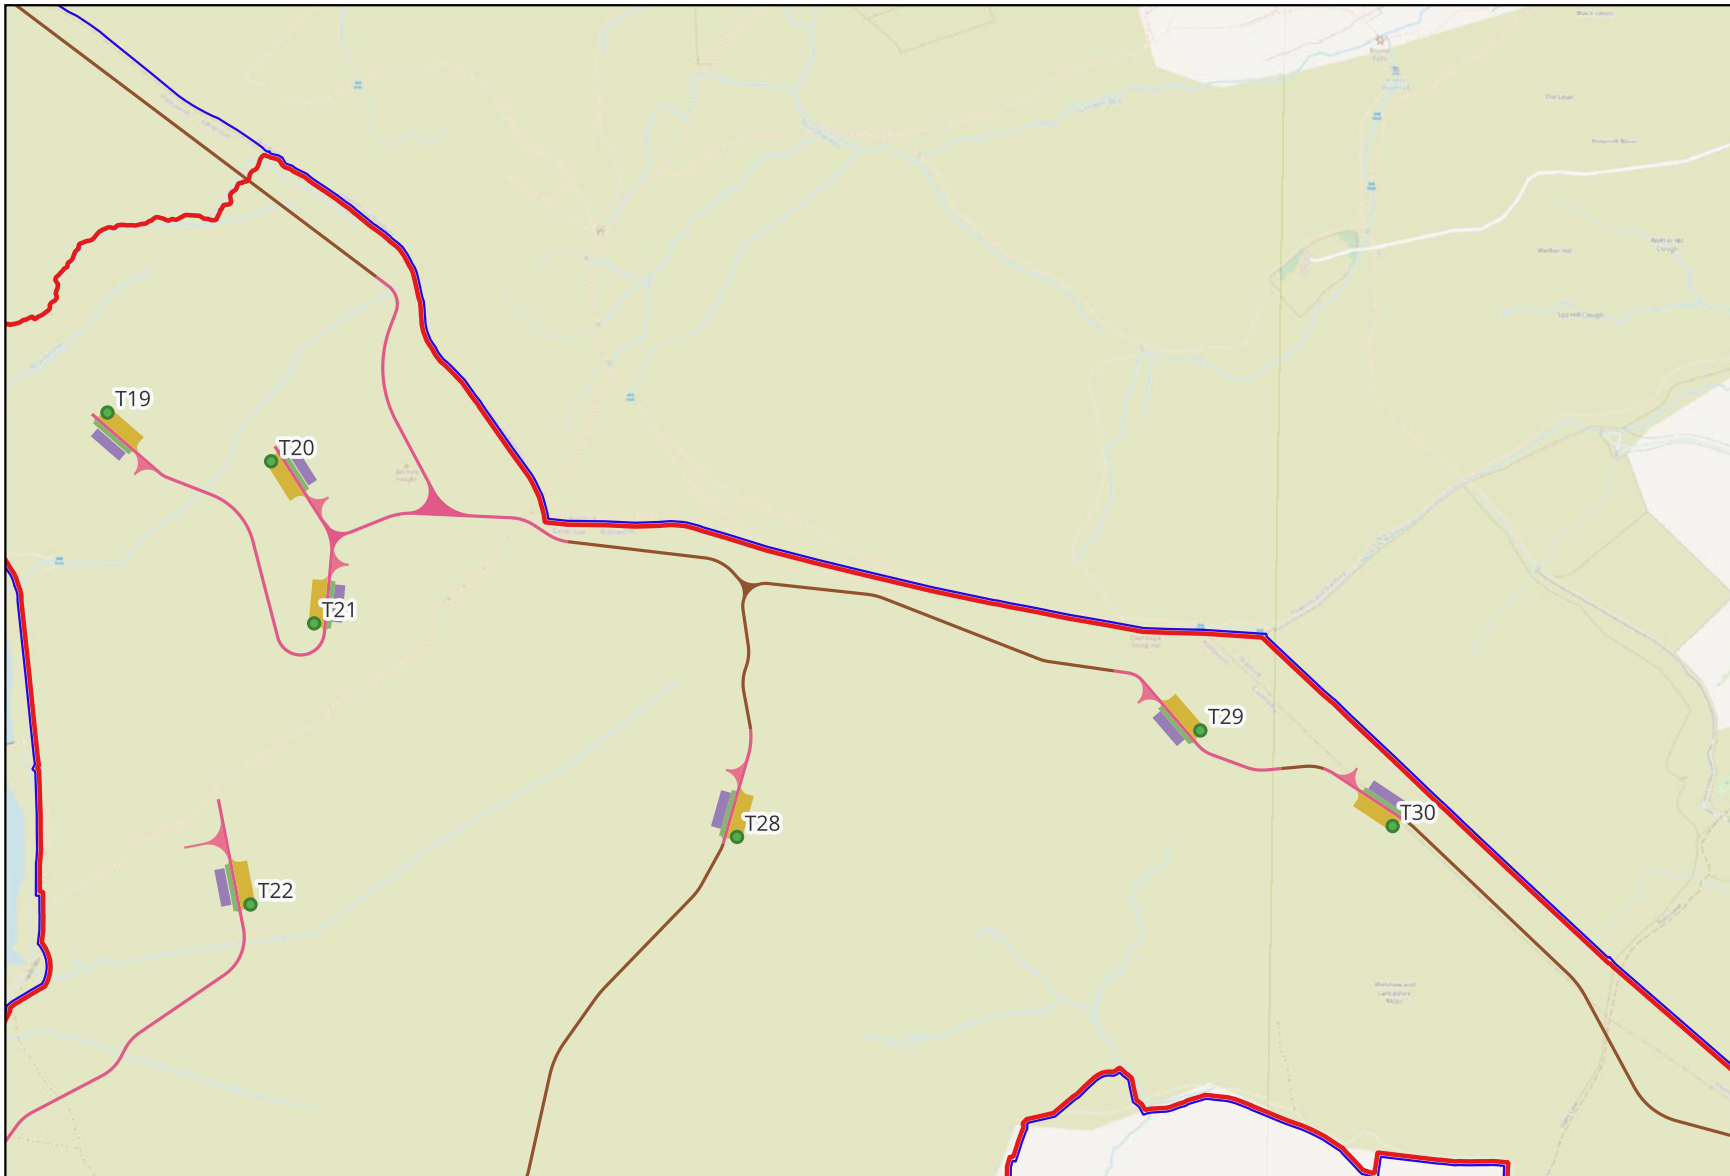


Client



Consultant

Drawing numbers Figure 4-2-4
Revision 01



Legend

-  PEIR Boundary
-  Turbine Area
-  Crane Hardstanding
-  Floated Track
-  Founded Track
-  Working Areas
-  Turning Heads
-  Blade Storage Areas
-  Wind Turbine Generator Locations

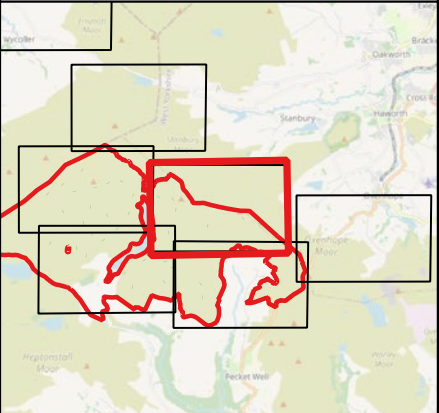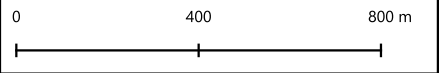

GENERAL NOTES:

1. This drawing is to be read in conjunction with all engineer's, architect's or other relevant drawings and specifications.
2. All dimensions and levels are subject to detailed design.
3. All works to be carried out in compliance with the requirements of the relevant statutory authorities and regulations.

Revision History

| Rev | Date | Detail |
|-----|------------|----------------|
| 01 | 19/03/2026 | First Revision |

Copyright of Logika Group. Figured dimensions shall be taken in preference to scaling. The contractor shall check all dimensions on site before commencing work.

Drawing Notes:

The site boundary is for indicative purposes only and requires confirmation on site.

Project/Location
Calderdale Energy Park

Drawing title
Operational and Maintenance Phase Infrastructure Layout

Drawing status
FOR INFORMATION


Client






Consultant


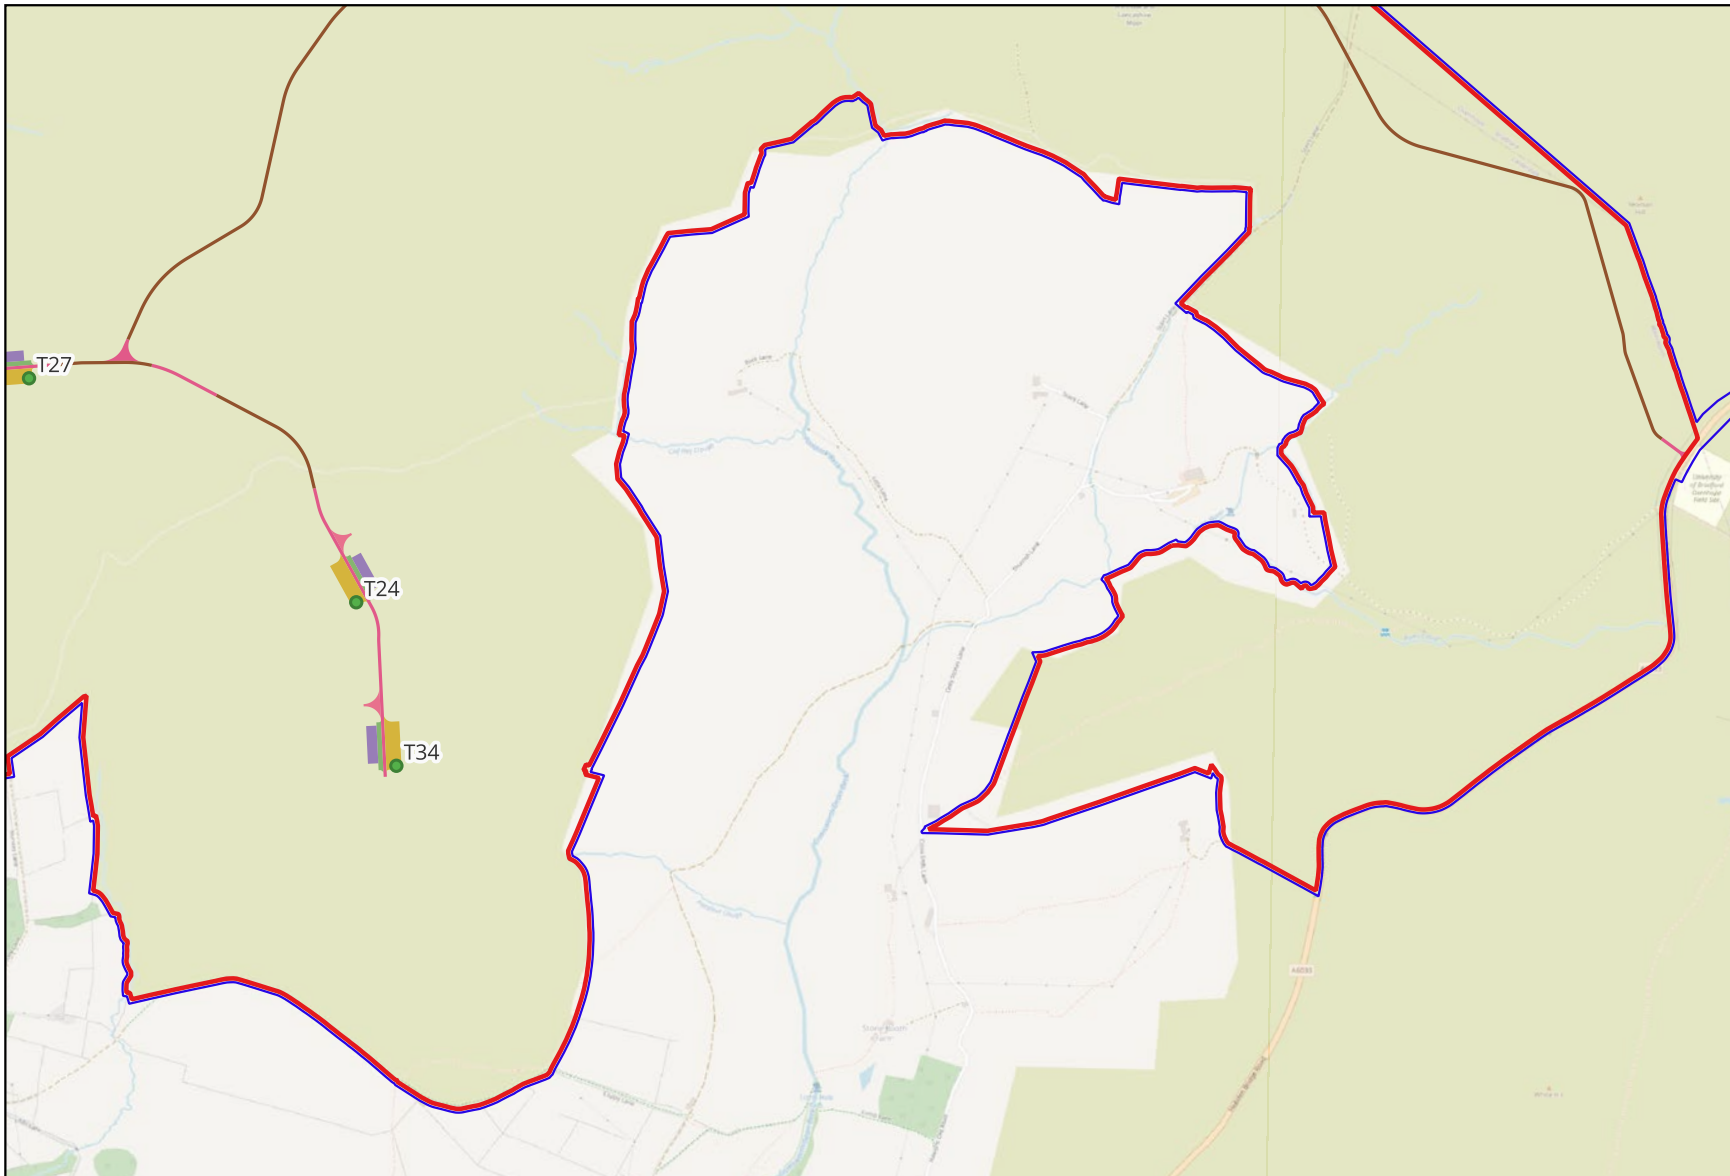


Drawing numbers **Revision**
Figure 4-2-5 01



Legend

-  PEIR Boundary
-  Turbine Area
-  Crane Hardstanding
-  Floated Track
-  Founded Track
-  Working Areas
-  Turning Heads
-  Blade Storage Areas
-  Wind Turbine Generator Locations

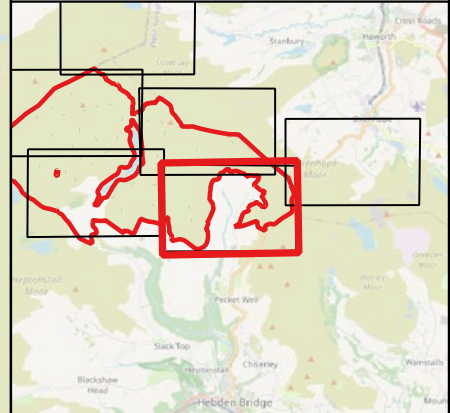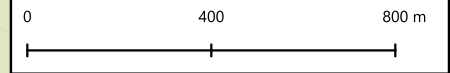

GENERAL NOTES:

1. This drawing is to be read in conjunction with all engineer's, architect's or other relevant drawings and specifications.
2. All dimensions and levels are subject to detailed design.
3. All works to be carried out in compliance with the requirements of the relevant statutory authorities and regulations.

Revision History

| Rev | Date | Detail |
|-----|------------|----------------|
| 01 | 19/03/2026 | First Revision |

Copyright of Logika Group. Figured dimensions shall be taken in preference to scaling. The contractor shall check all dimensions on site before commencing work.

Drawing Notes:

The site boundary is for indicative purposes only and requires confirmation on site.

Project/Location
Calderdale Energy Park


Drawing title
Operational and Maintenance Phase Infrastructure Layout

Drawing status
FOR INFORMATION






Client

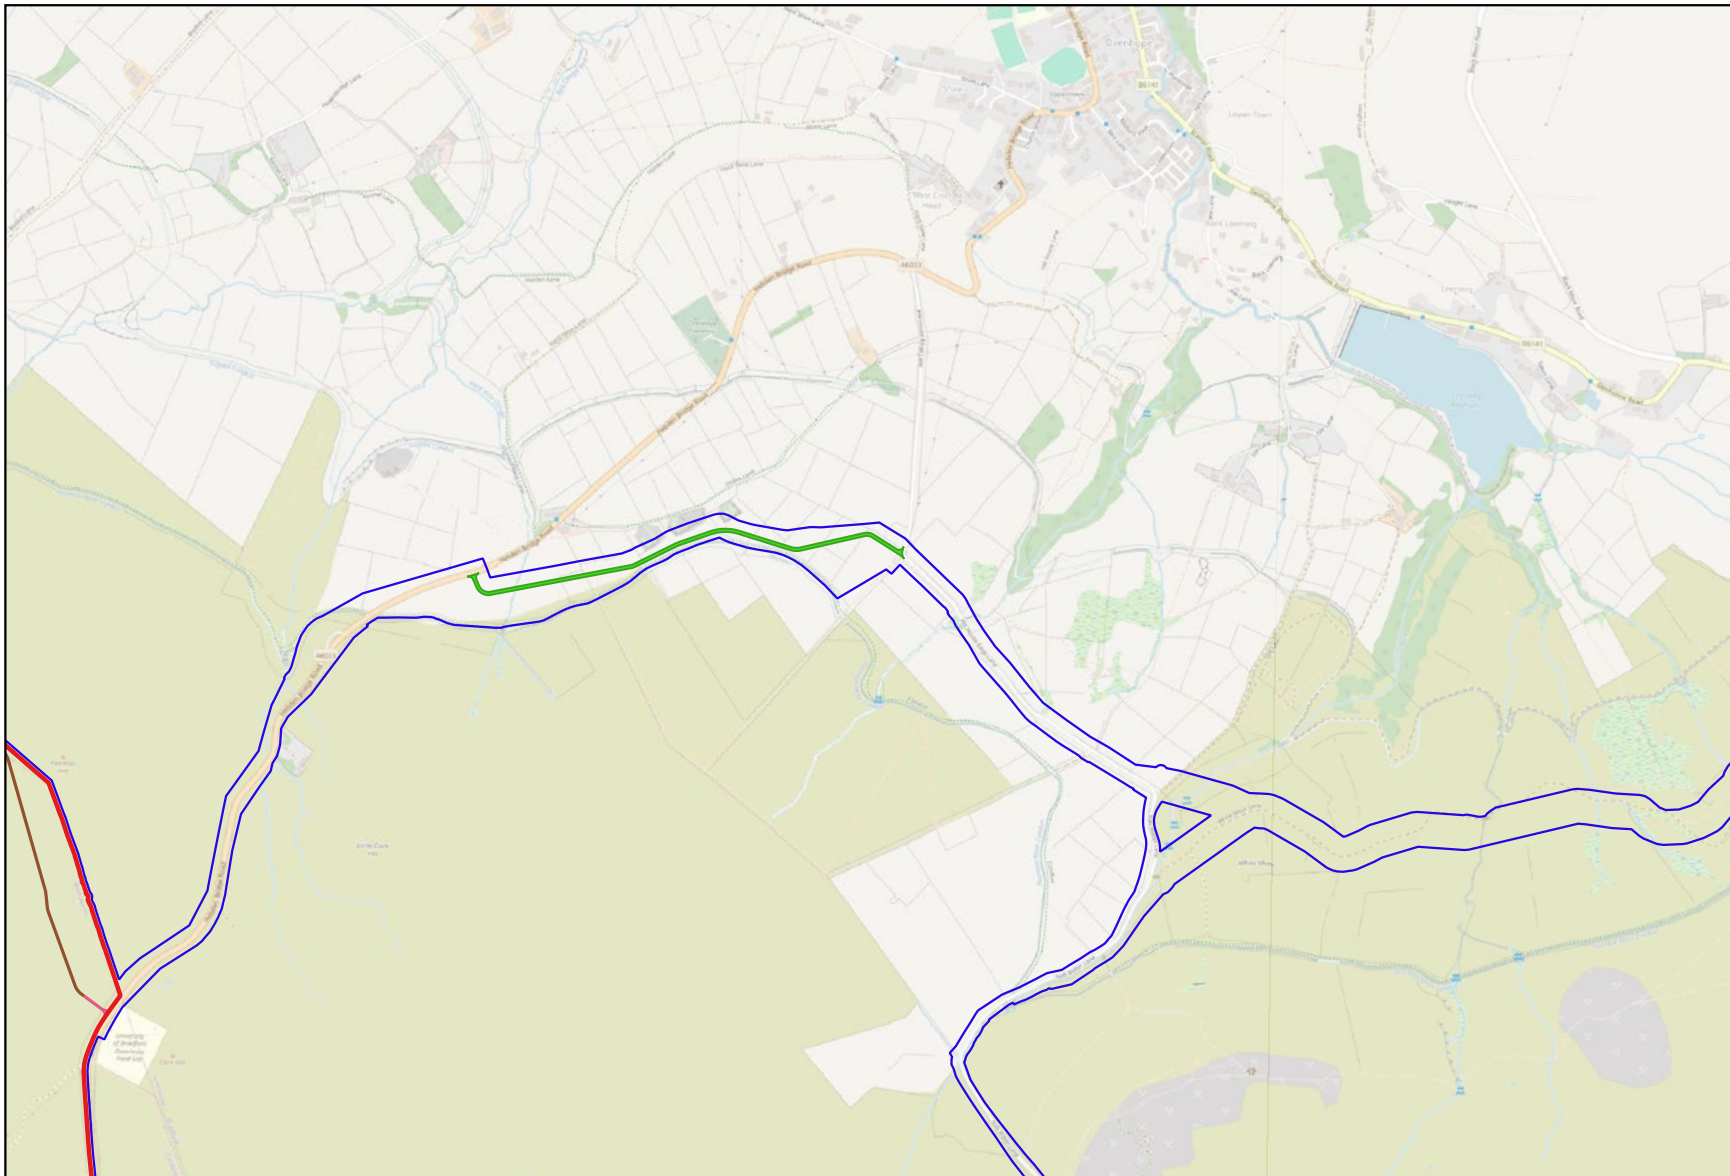
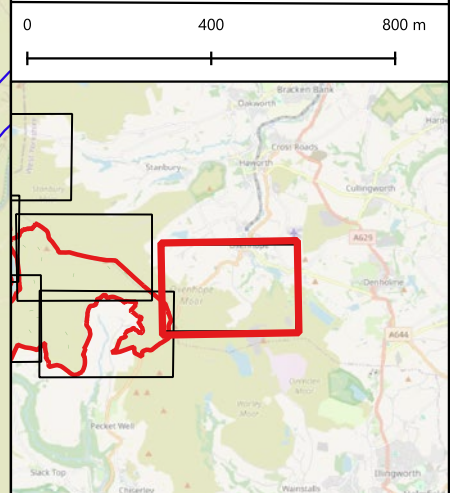

Consultant


Drawing numbers **Revision**
Figure 4-2-6 01



Legend

-  PEIR Boundary
-  Turbine Area
-  Floated Track
-  Founded Track
-  Eastern Access Route

GENERAL NOTES:

1. This drawing is to be read in conjunction with all engineer's, architect's or other relevant drawings and specifications.
2. All dimensions and levels are subject to detailed design.
3. All works to be carried out in compliance with the requirements of the relevant statutory authorities and regulations.

Revision History

| Rev | Date | Detail |
|-----|------------|----------------|
| 01 | 19/03/2026 | First Revision |

Copyright of Logika Group. Figured dimensions shall be taken in preference to scaling. The contractor shall check all dimensions on site before commencing work.

Drawing Notes:

The site boundary is for indicative purposes only and requires confirmation on site.

Project/Location
Calderdale Energy Park

Drawing title
Operational and Maintenance Phase Infrastructure Layout

Drawing status
FOR INFORMATION

Client


Consultant


Drawing numbers Figure 4-2-7
Revision 01